



SCHEMATIC DESIGN WALKWAY

Tim Hessling

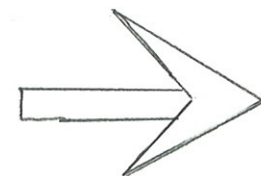

SCALE: 1/4" = 1'-0"

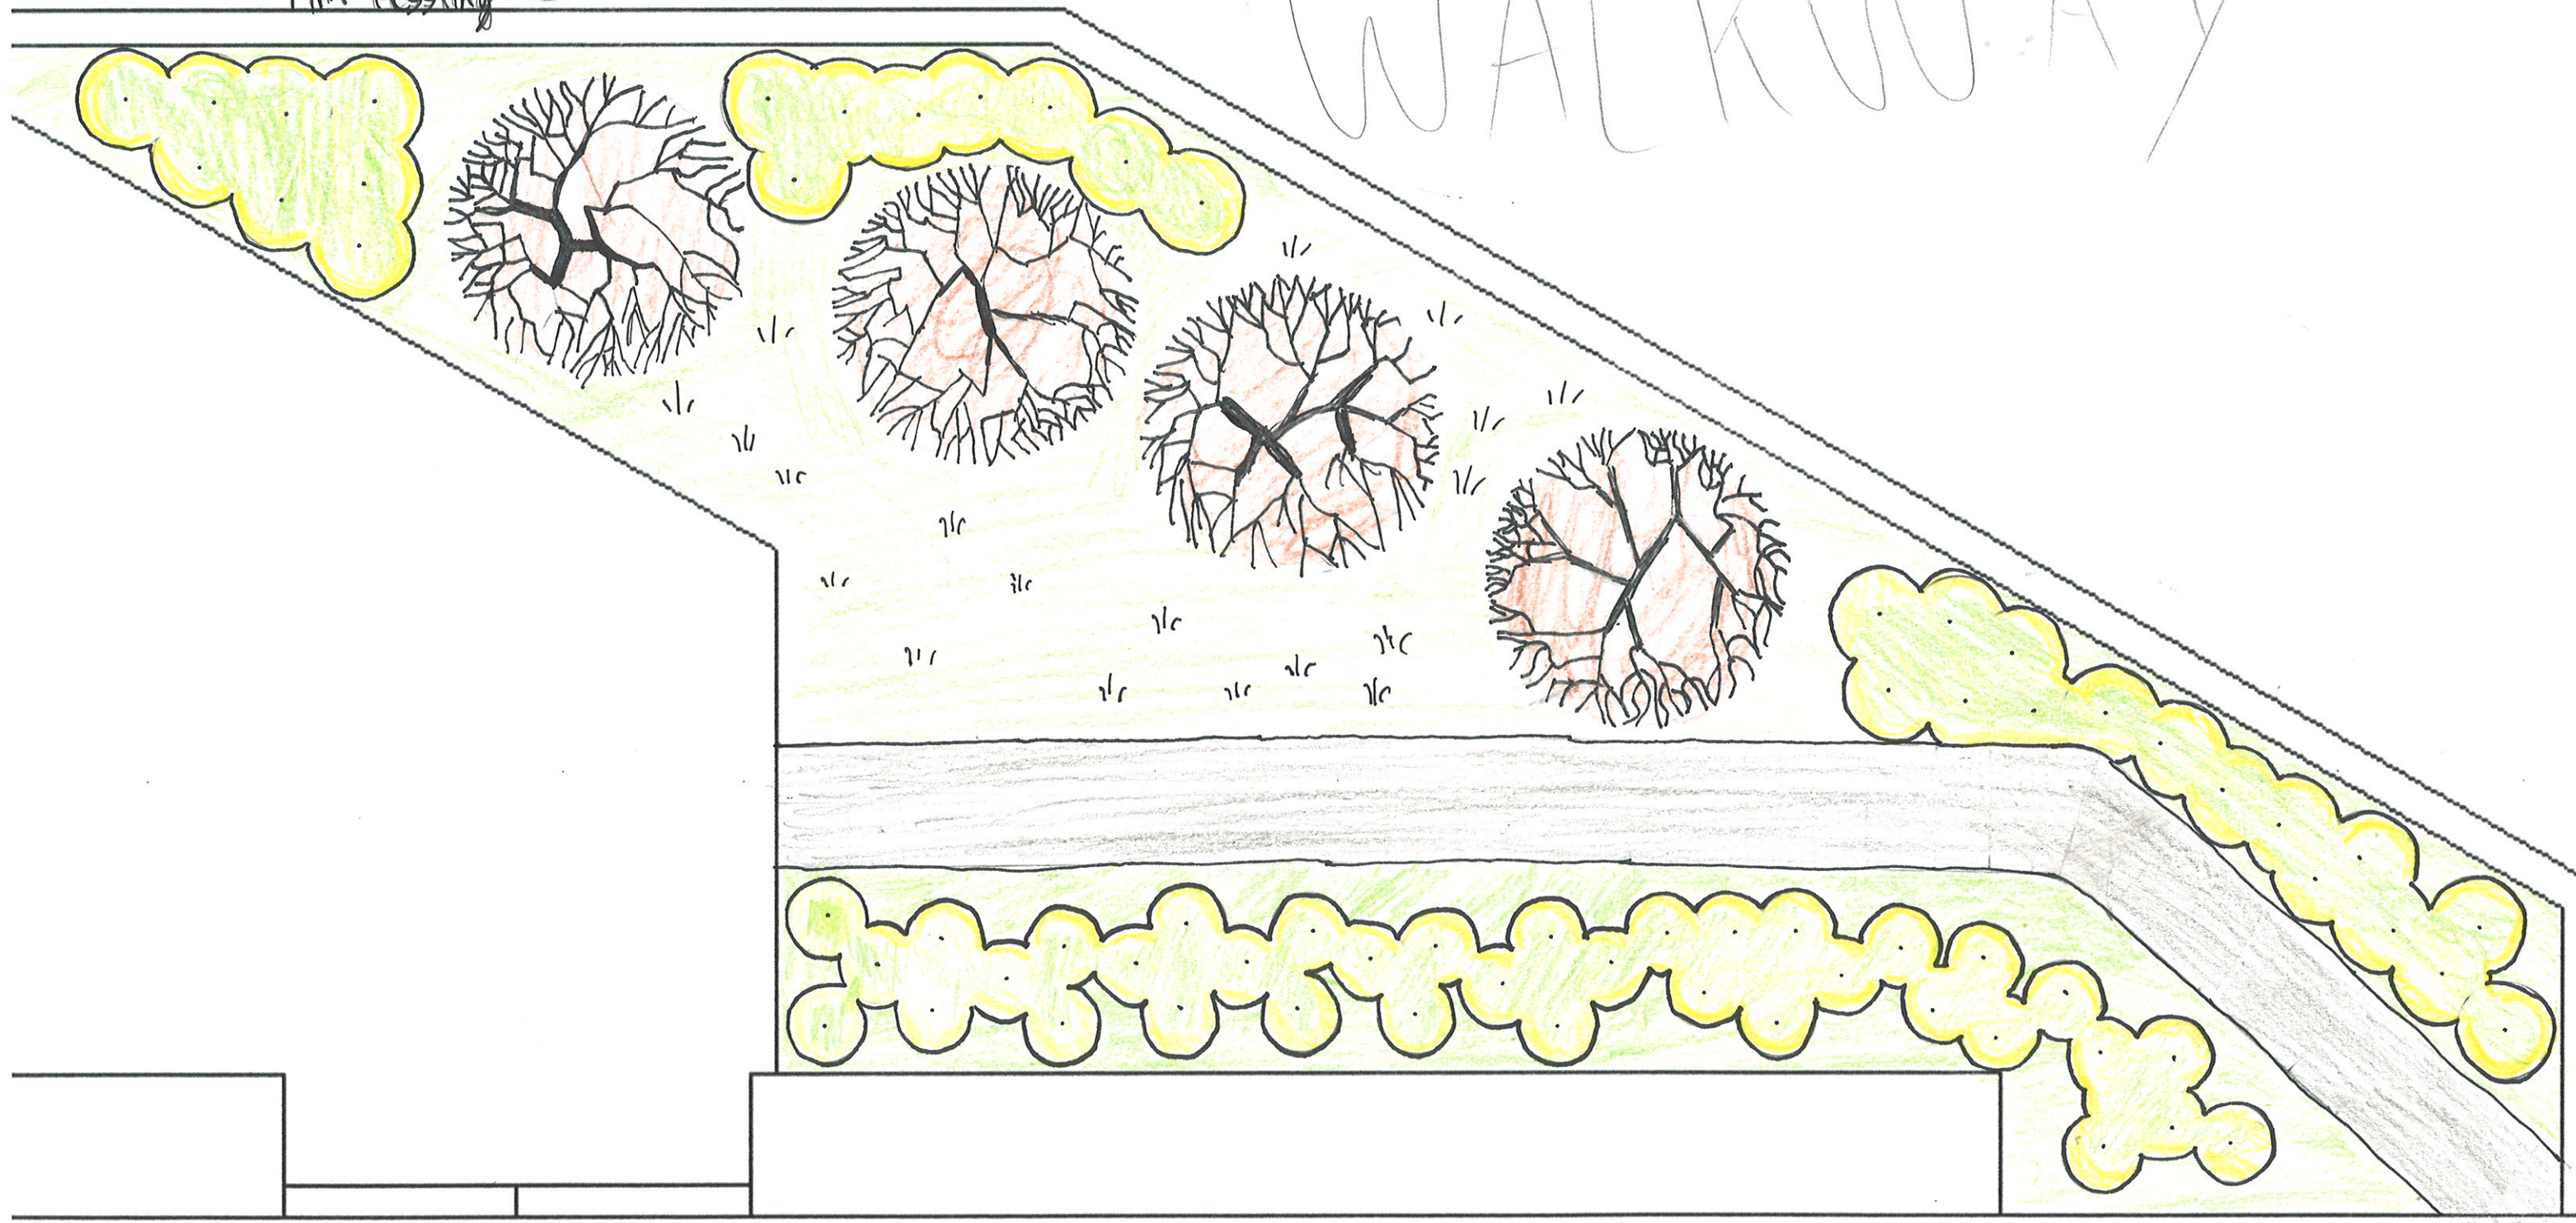

0 1' 2' 4' 8'